


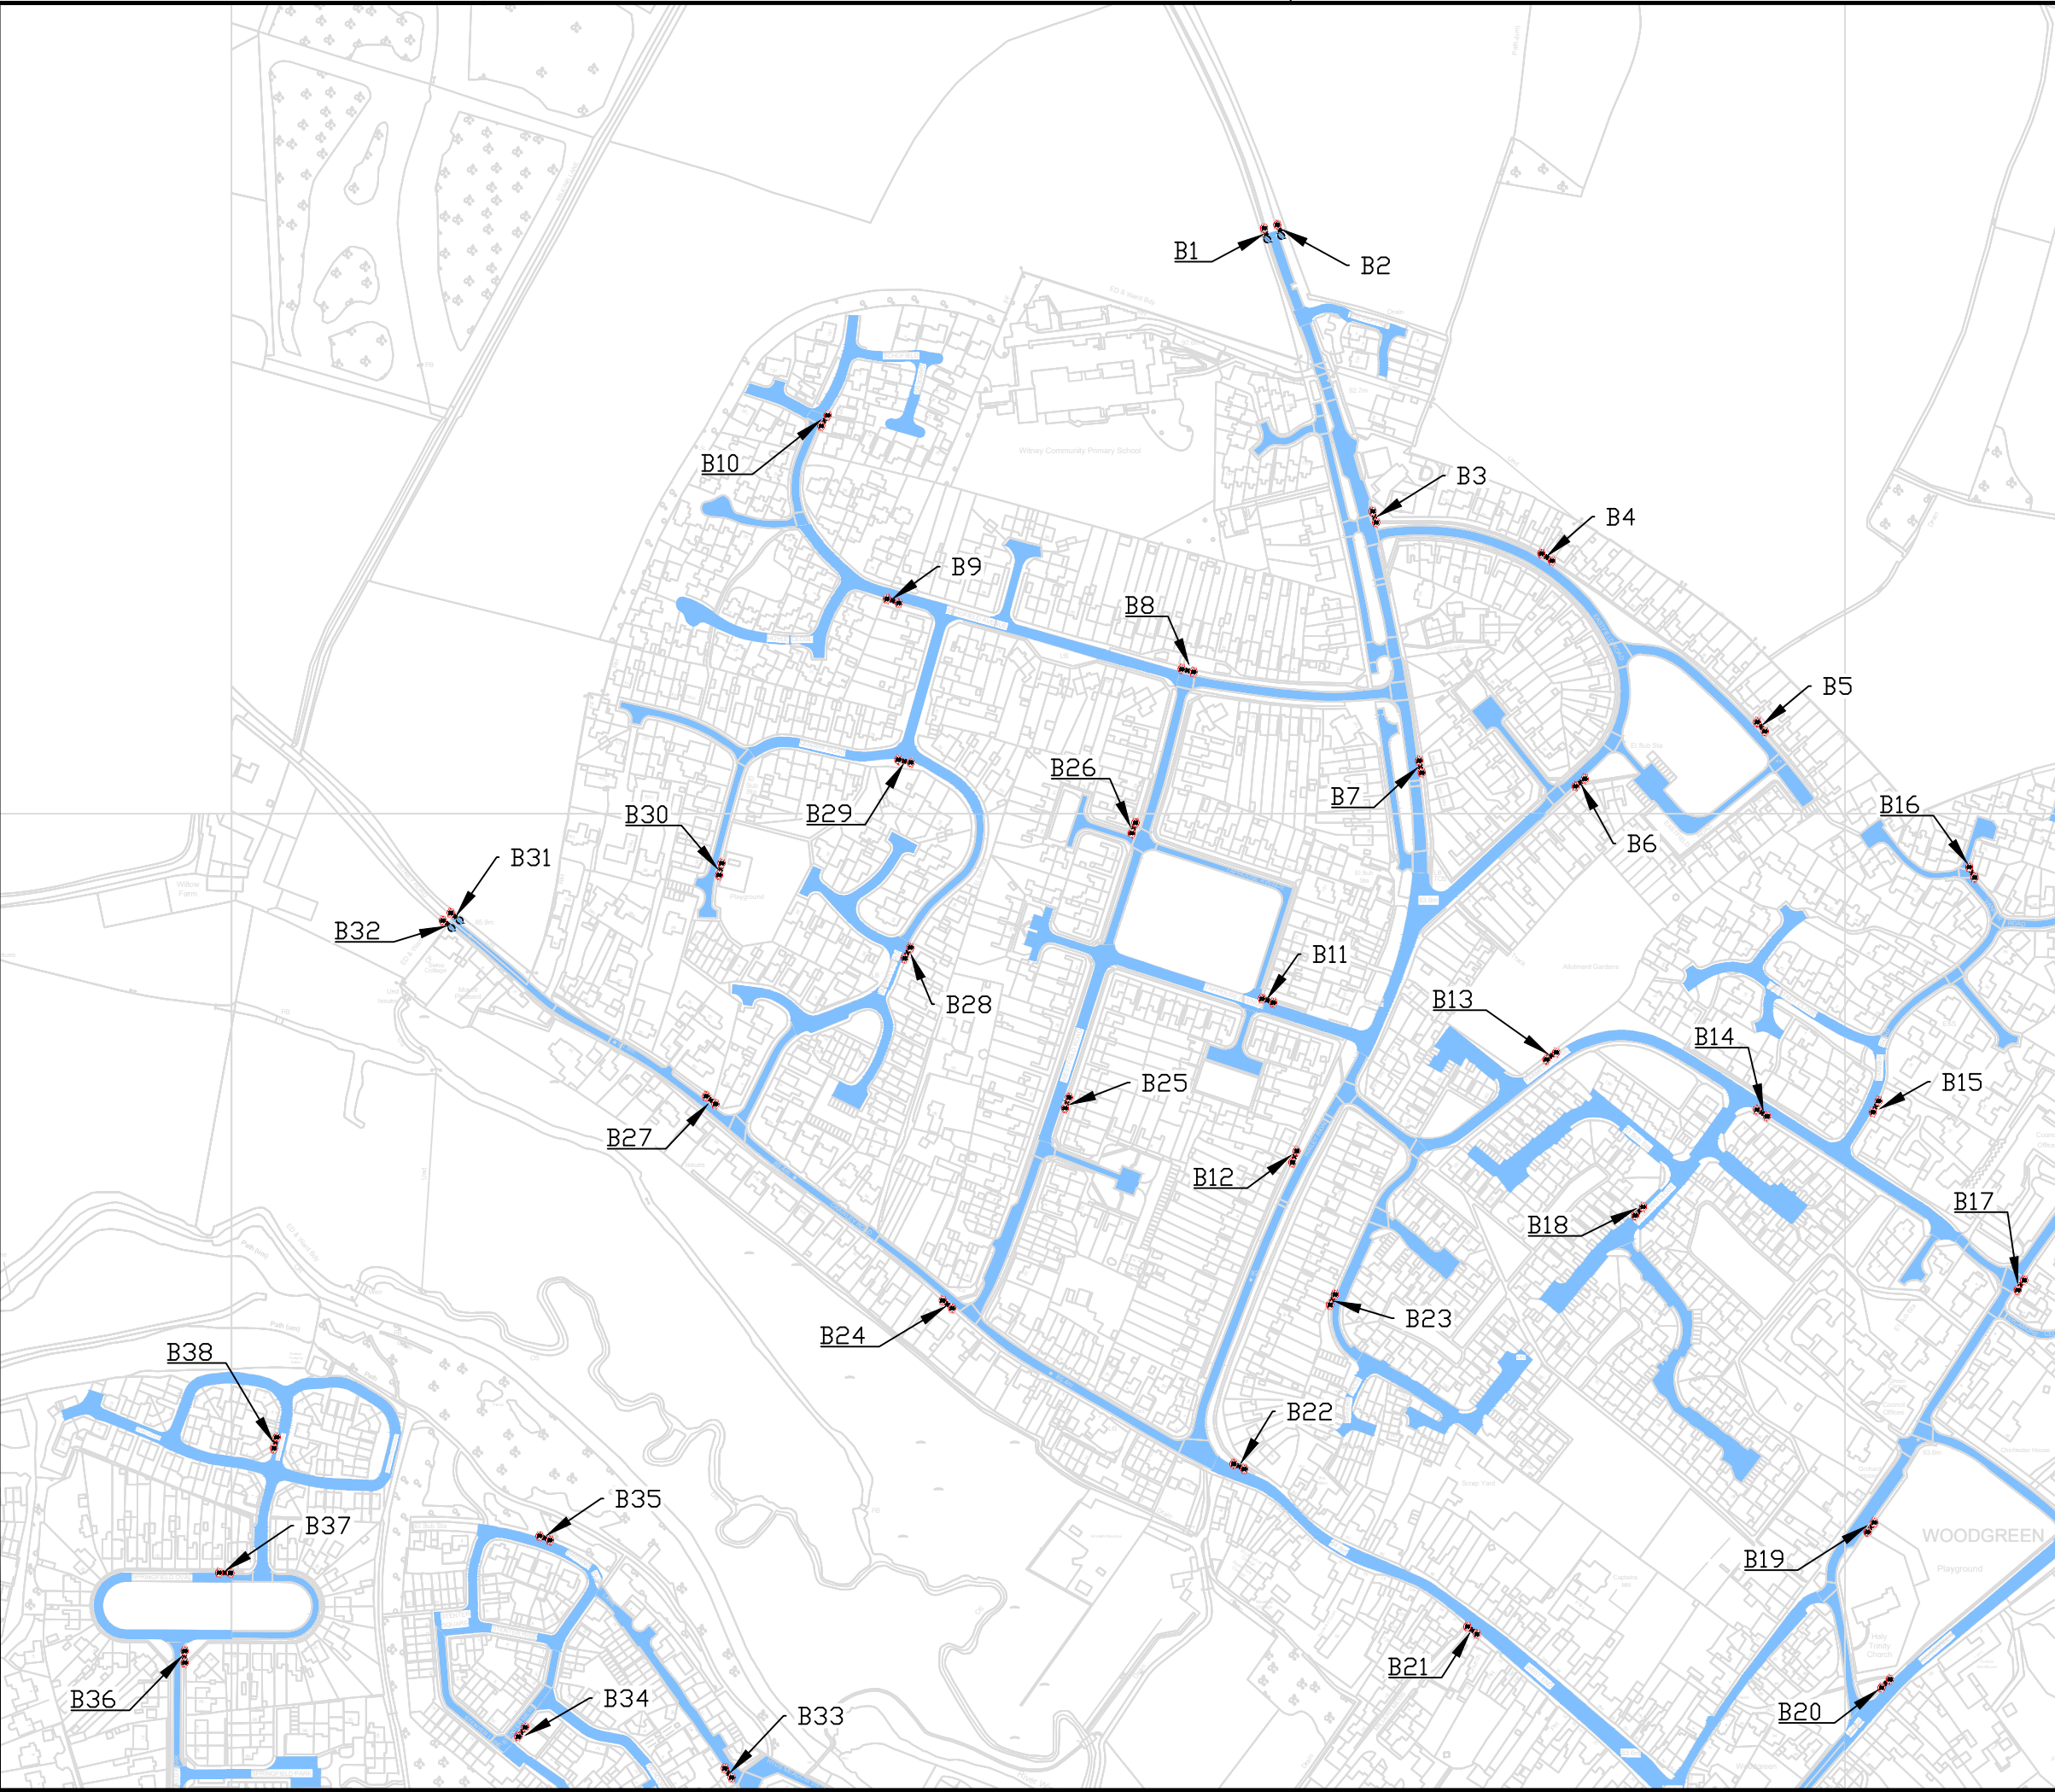

Drawing No.

Revision

Notes:

Existing 20mph

Proposed new 20mph

Proposed new 30mph

Proposed new 40mph

© Crown Copyright and Database rights 10023343 2017

Rev.	Date	Purpose of revision	Drawn	Checked	Approved

OXFORDSHIRE
COUNTY COUNCIL

Bill Cotton
Director of
Communities Operations
Oxfordshire County Council
County Hall
New Road
Oxford
OX1 1ND
Tel: 0845 310 1111

Project title

Witney 20mph Limit

Drawing title

Sheet B

Drawing Status

Scale @ A3	Drawn by ER	Checked by	Approved by
	Date drawn	Date checked	Date approved

Oxfordshire Project No. & File Ref

Drawing No.

Revision