


<b>A</b> ROAD CLOSED	1050 x 750 black letters on red background Reqs. Diag. 7010.1 (Variant)		<b>C</b> Diversion ←		<b>F</b> Diversion ENDS		<b>H</b> ← Diverted traffic	1150 x 450 black letters on yellow background before junction As comment Reqs. Diag. 2703	<b>N</b> Diverted footpath	550 x 500mm at 50mm x-height black letters on yellow background	<b>Q</b> Width 200mm. Length as required. To extend the width of Alternative Whitefield Bars	<b>Y</b> ACCESS TO FRONTAGES ONLY	1050 x 750 black letters on yellow background Reqs. Diag. 2702
<b>B</b> ROAD AHEAD CLOSED			<b>D</b> Diversion →		<b>G</b> Road Closed Here on XXXXXX until XXXXXX between the XXXXXX & XXXXXX		<b>J</b> Diverted traffic ↑	1100 x 450 black letters on yellow background Sited at Jc Reqs. Diag. 2704	<b>P</b> Diverted footpath	1050 x 750 green letters on white background		<b>Z</b> Businesses open as usual	
<b>AA</b> 	Men at Work sign in a 750mm triangular size		<b>E</b> Diversion ↑		<b>T</b> ROAD CLOSED HERE NO WAITING DAYS APPROX		<b>K</b> Diverted traffic →	1050 x 750 black letters on yellow background Reqs. Diag. 2702	<b>S</b>  Any enquiries Tel. 0245 310 11 11	150 to 300mm Reqs. Diag. 7105		<b>X</b> ROAD CLOSED NO THROUGH TRAFFIC	
							<b>L</b> Diverted traffic		<b>R</b>  with 200mm length as required White Chevron on red background			<b>W</b> ROAD CLOSED NO THROUGH TRAFFIC	Reqs. Diag. 7010.1 (Variant)
							<b>M</b> Diverted traffic					<b>R1</b> Diverted traffic	Reqs. Diag. 2706 Permitted Variant

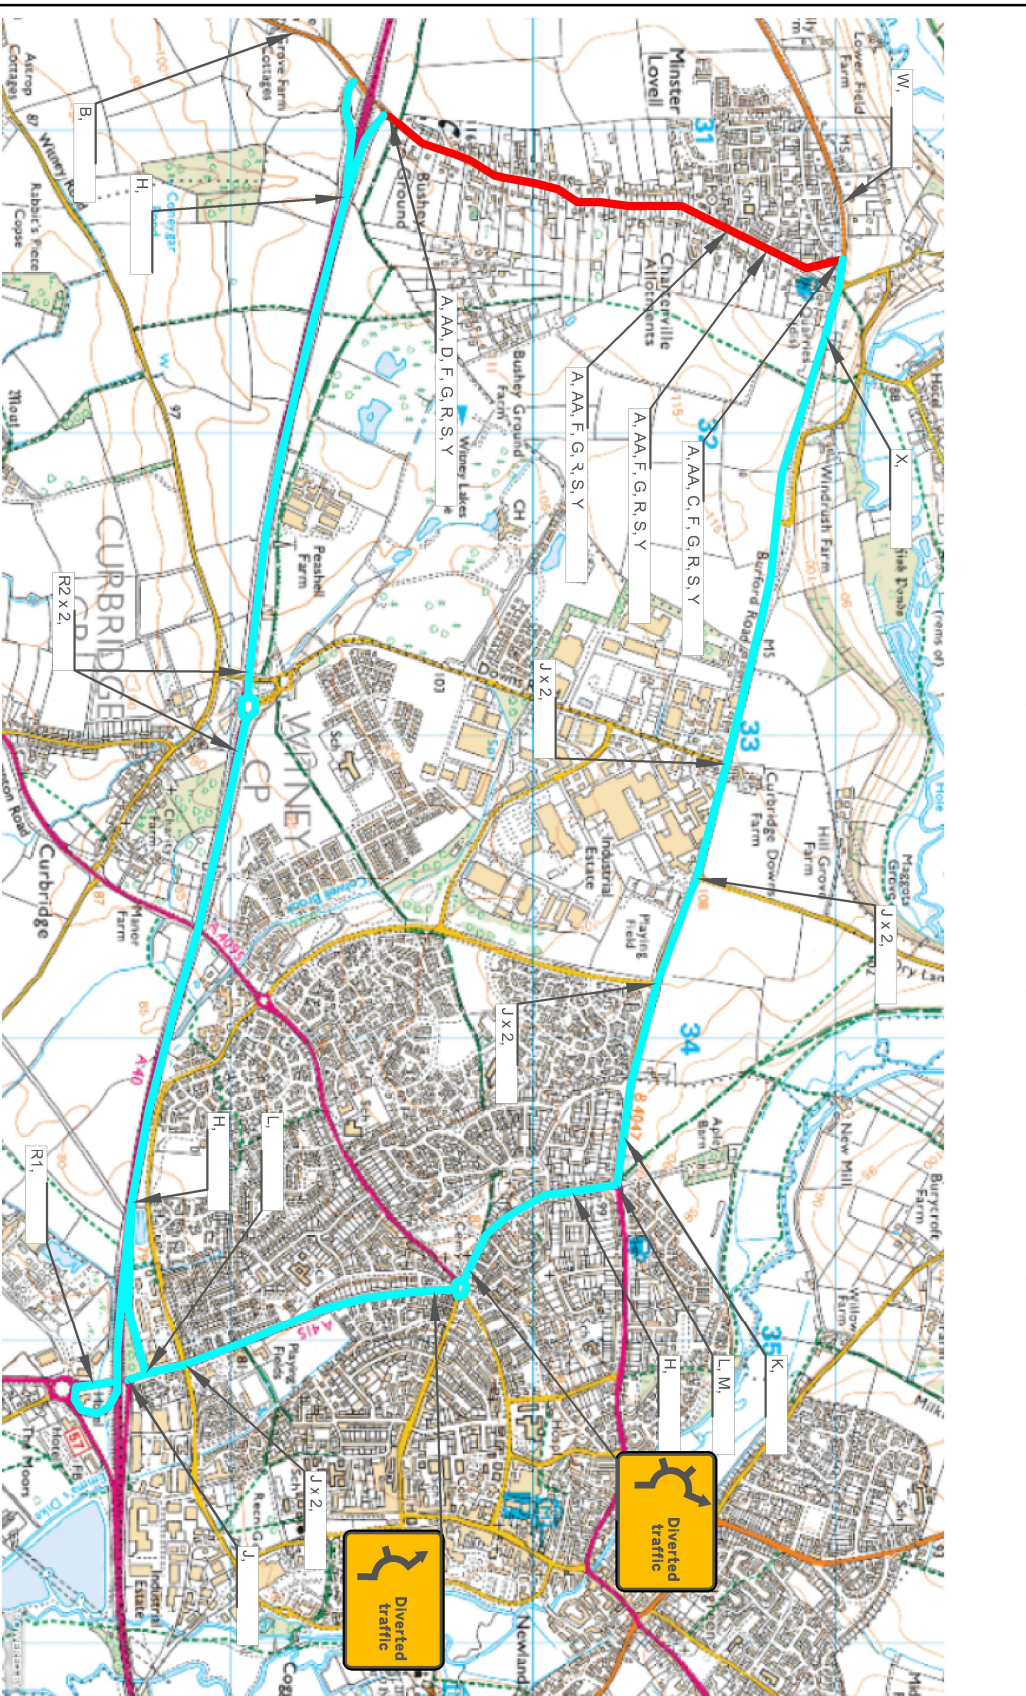

<b>R1</b>		<b>R2</b>	
<b>R3</b>		<b>R4</b>	

**KEY**

- Road Closure
- Diversion

**SIGNS QUANTITY**

A	4	G	4	N	0	W	1	R1	1
B	1	H	3	P	0	X	1	R2	2
C	1	J	9	Q	0	Y	4	R3	0
D	1	K	1	R	4	Z	0	R4	0
E	0	L	2	S	4	AA	4		
F	4	M	1	T	0	Custom Signs			2

© Crown Copyright and Database rights 1023242 2016

Drawing No: \_\_\_\_\_ Revision: \_\_\_\_\_

Rev.	Date	Purpose of revision	Drawn	Checked/Approved

**OXFORDSHIRE COUNTY COUNCIL**

Jason Bassell  
Team Director  
Highways  
Oxfordshire County Council  
County Hall  
Newbold  
Oxford  
OX1 1ND  
Tel: 0245 310 1111

**Project title**  
Road closure and  
Diversion

**Drawing title**  
Minster Lovell - Bixen Norton Road

**Drawing Status**

Scale @ A4	Drawn by	Checked by	Approved by
XXXXXX	XXXXXX	XXXXXX	XXXXXX
Date drawn	Date checked	Date approved	
XXXXXX	XXXXXX	XXXXXX	

**Ordering Project**  
NO. & File Ref: XXXXXX  
Drawing No: XXXXXX