

- Notes:**
- All Traffic Management will be set out in accordance with the requirements of the Traffic signs Manual Chapter 8 2020.
 - On carriageways of 50mph and above all initial tapers and stepped tapers will be highlighted at all times with Backlit sequentially flashing lights. On carriageways below 50mph Backlit sequentially flashing lights may be omitted subject to risk assessment.
 - Any sign reference Numbers used in this drawing refer to, either the diagram numbers contained within the Traffic Signs Regulations and General Directions 2016 (TSRGD 2016); or when used as a sign authorised under Schedule 13 part 9 of these regulations, a diagram from Schedule 12 of the 2002 Regulations (TSRGD 2002).
 - All Diversion signing will be fully installed before any closure is brought into effect.
 - All sign frames will be secured with sand bags.
 - Exact locations of signs are to be determined on site and will be positioned as to not obstruct any other sign, footpath or visibility.
 - Sign Diagram 7001-3. Will be installed prior to the installation and removal of roadworks.
 - The Inner Boundary of the safety zone is omitted for Clarity but is to be marked with barrier in accordance with TSM Chapter 8 at the appropriate distance for the speed of carriageway.
 - Overheadcable/structures marked on this drawing should be supplemented by an on-site check to insure all hazards are identified.

KEY


- Traffic sign
- Traffic cone
- Traffic signals to Diagram 3000.1
- Working Space
- Pedestrian Barrier

SAFETY ZONE DIMENSIONS

- Permanent speed limit 30mph or less: Sideways safety zone 0.5m, Longways safety zone 0.5m (Dimensions are minima)

LEGEND

- DIVERSION ROUTE (Yellow line)
- LIMITED TRAFFIC (Blue line)
- CLOSURE POINT (Red line)

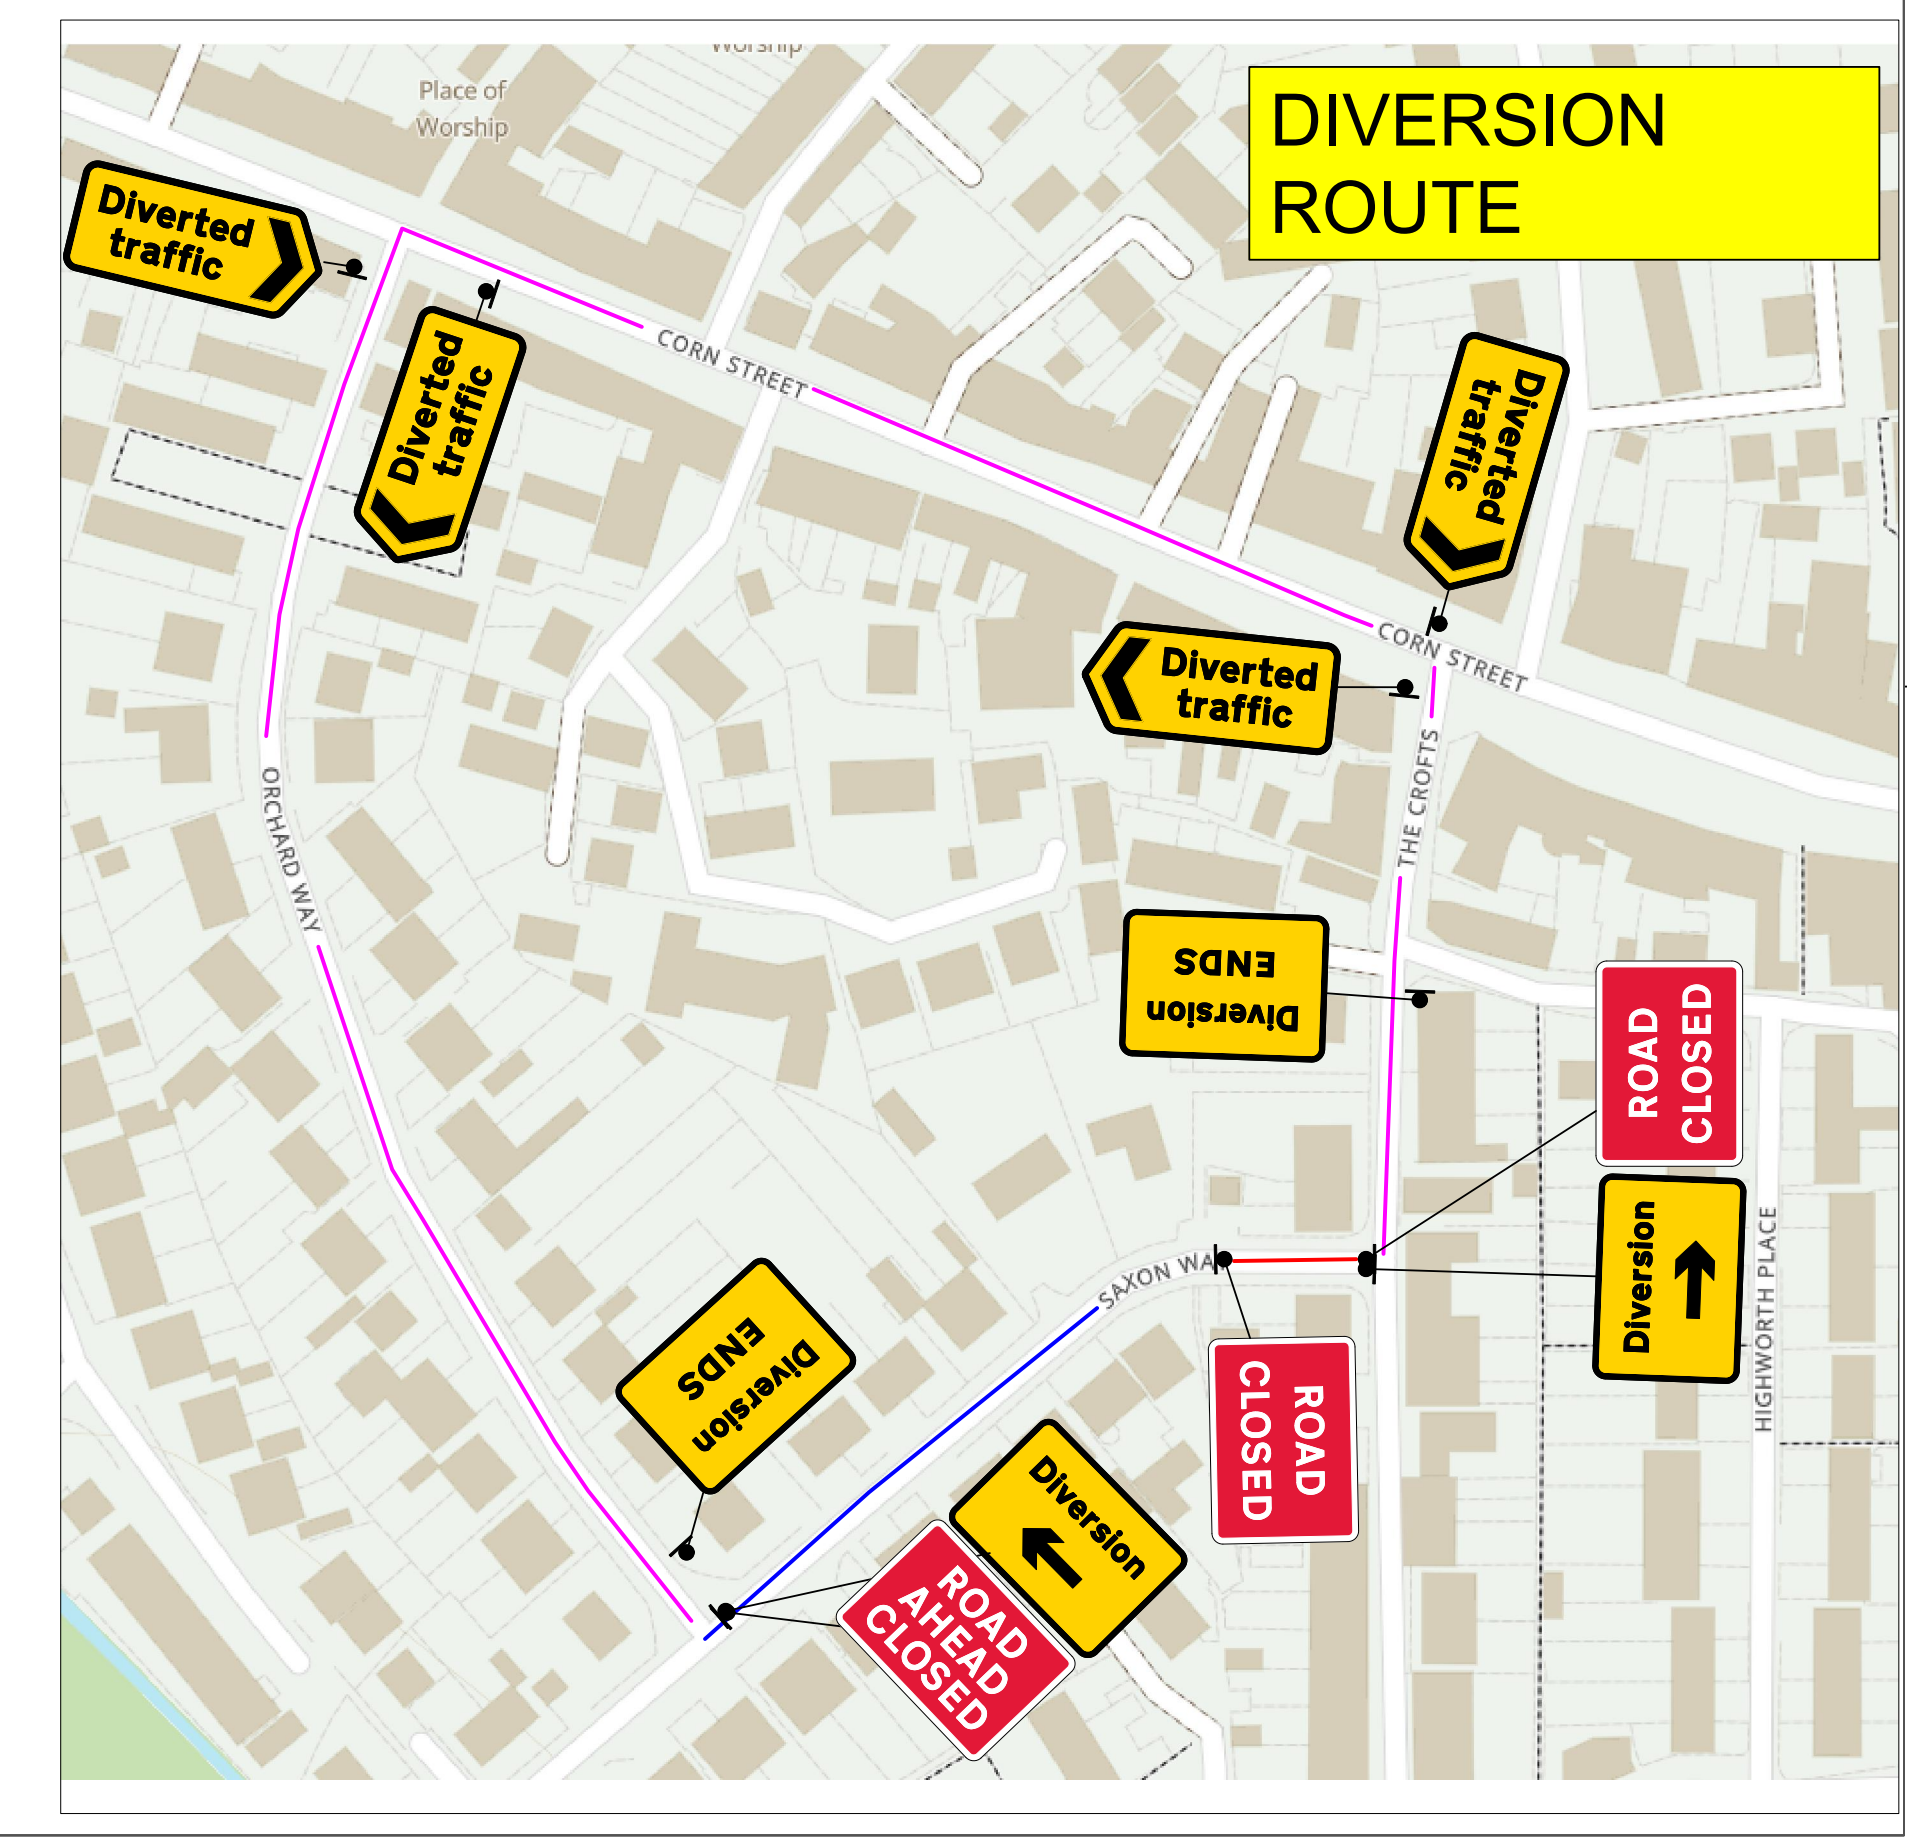

FTM
FERNS TRAFFIC MANAGEMENT

Project: **RC/ DIVERSION / GIVE AND TAKE SYSTEM**

Drawing: **WF5H863F - 1.1269 SAXON WAY, WITNEY, OX28 4ER**

Drawn : DM	Date: 20/12/2023
Designed : DM	Date: 20/12/2023
Checked : LS	Date: 20/12/2023
Approved : RD	Date: 20/12/2023

Drawing No.		Revision	
Originator	X	Volume	X
Location	X	Number	X

Drawing Scale: NTS Original Sheet Size A1
DO NOT SCALE FROM DRAWING